


RECORDS
STATE OF ALABAMA

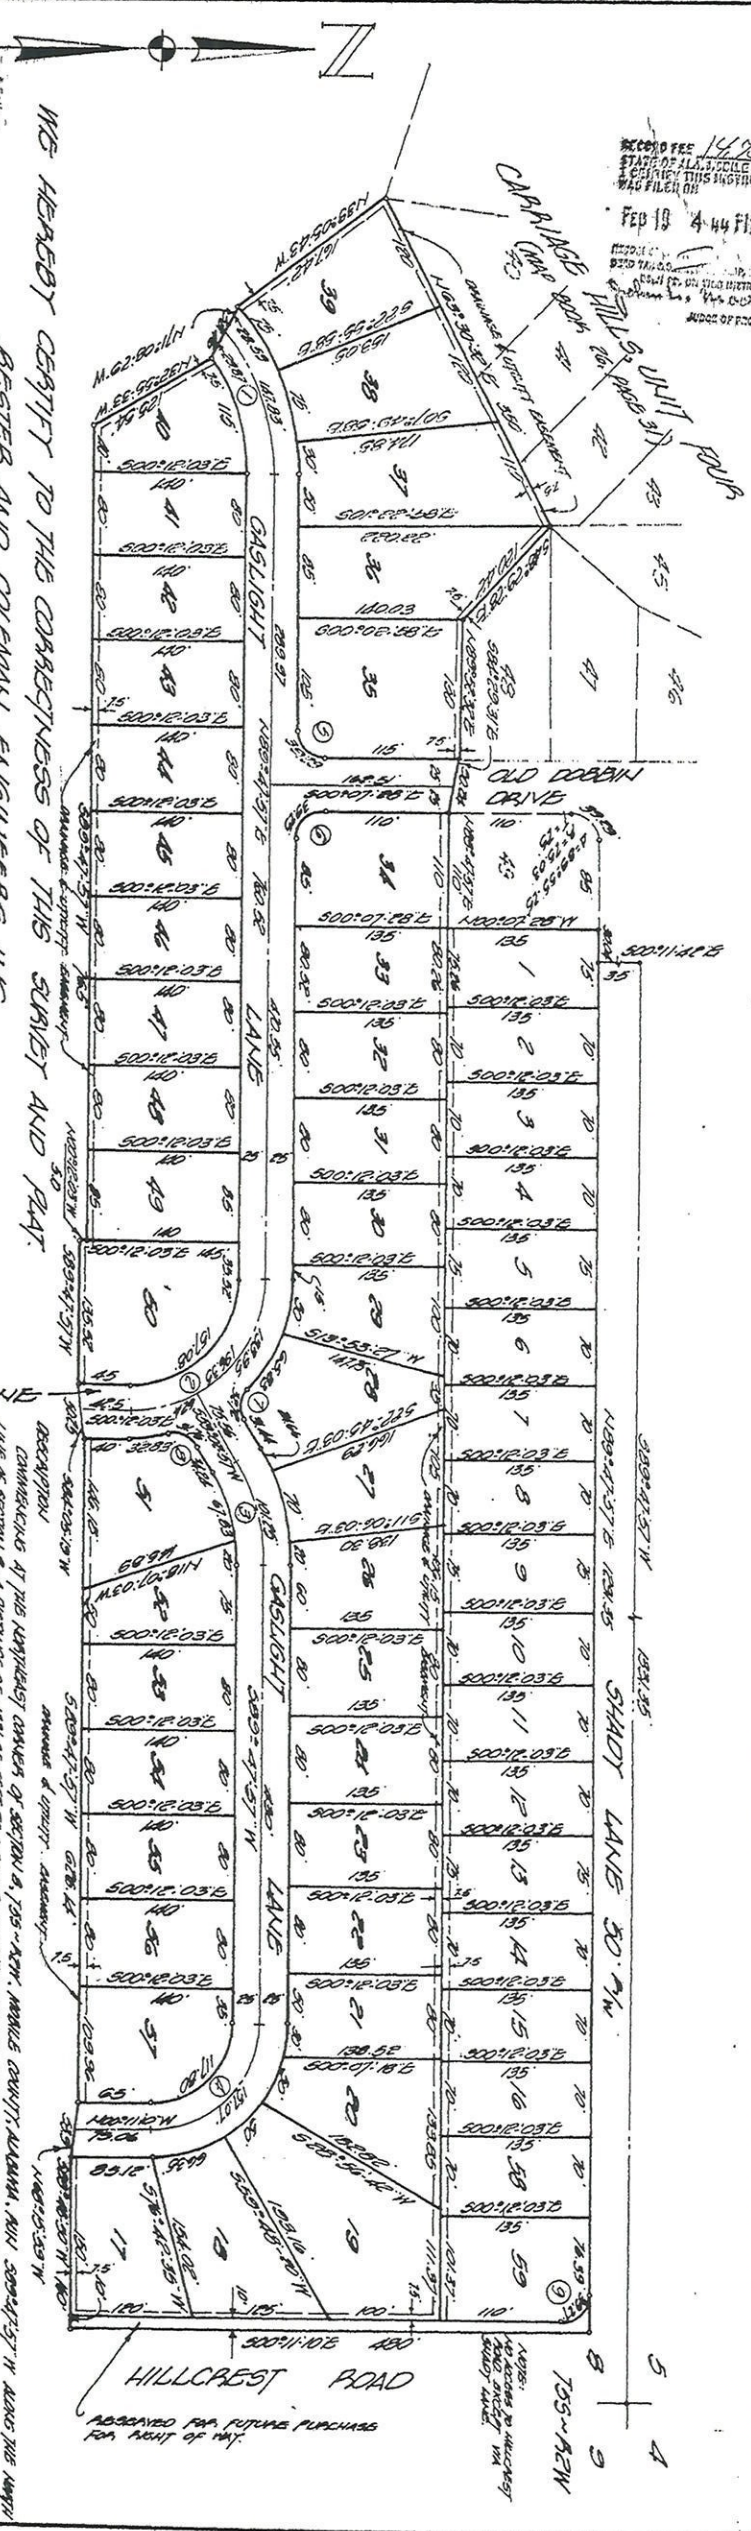

WE HEREBY CERTIFY TO THE CORRECTNESS OF THIS SURVEY AND PLAN.
REGISTER AND COLEMAN ENGINEERS, INC.




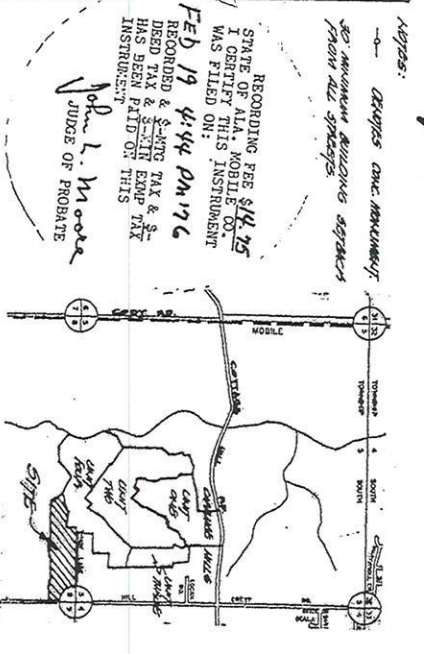

RESTER AND COLEMAN ENGINEERS, INC.
66 MIDTOWN PARK WEST
MOBILE, ALABAMA 36606
DATE: 3-24-75
SCALE: 1" = 100'
REVISIONS:
FILE NO.: S-79